


KEY PLAN

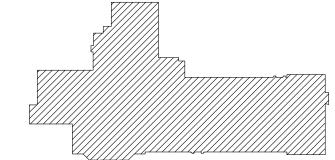

ISSUE DATE	ISSUED FOR
07/20/2020	DESIGN DEVELOPMENT
DRAWN	CPM
CHECKED	CPM
APPROVED	PAC





236 MILL STREET ROCHESTER, MI 48307 T: 248.656.1377 frenchaia.com

PROJECT

GROSSE POINTE
PUBLIC SCHOOLS
RICHARD ES
RENOVATIONS
GROSSE POINTE FARMS

SHEET


FIRST FLOOR PLAN

MICHIGAN


PROJECT NUMBER
2019-029

A2.01

SHEET NUMBER

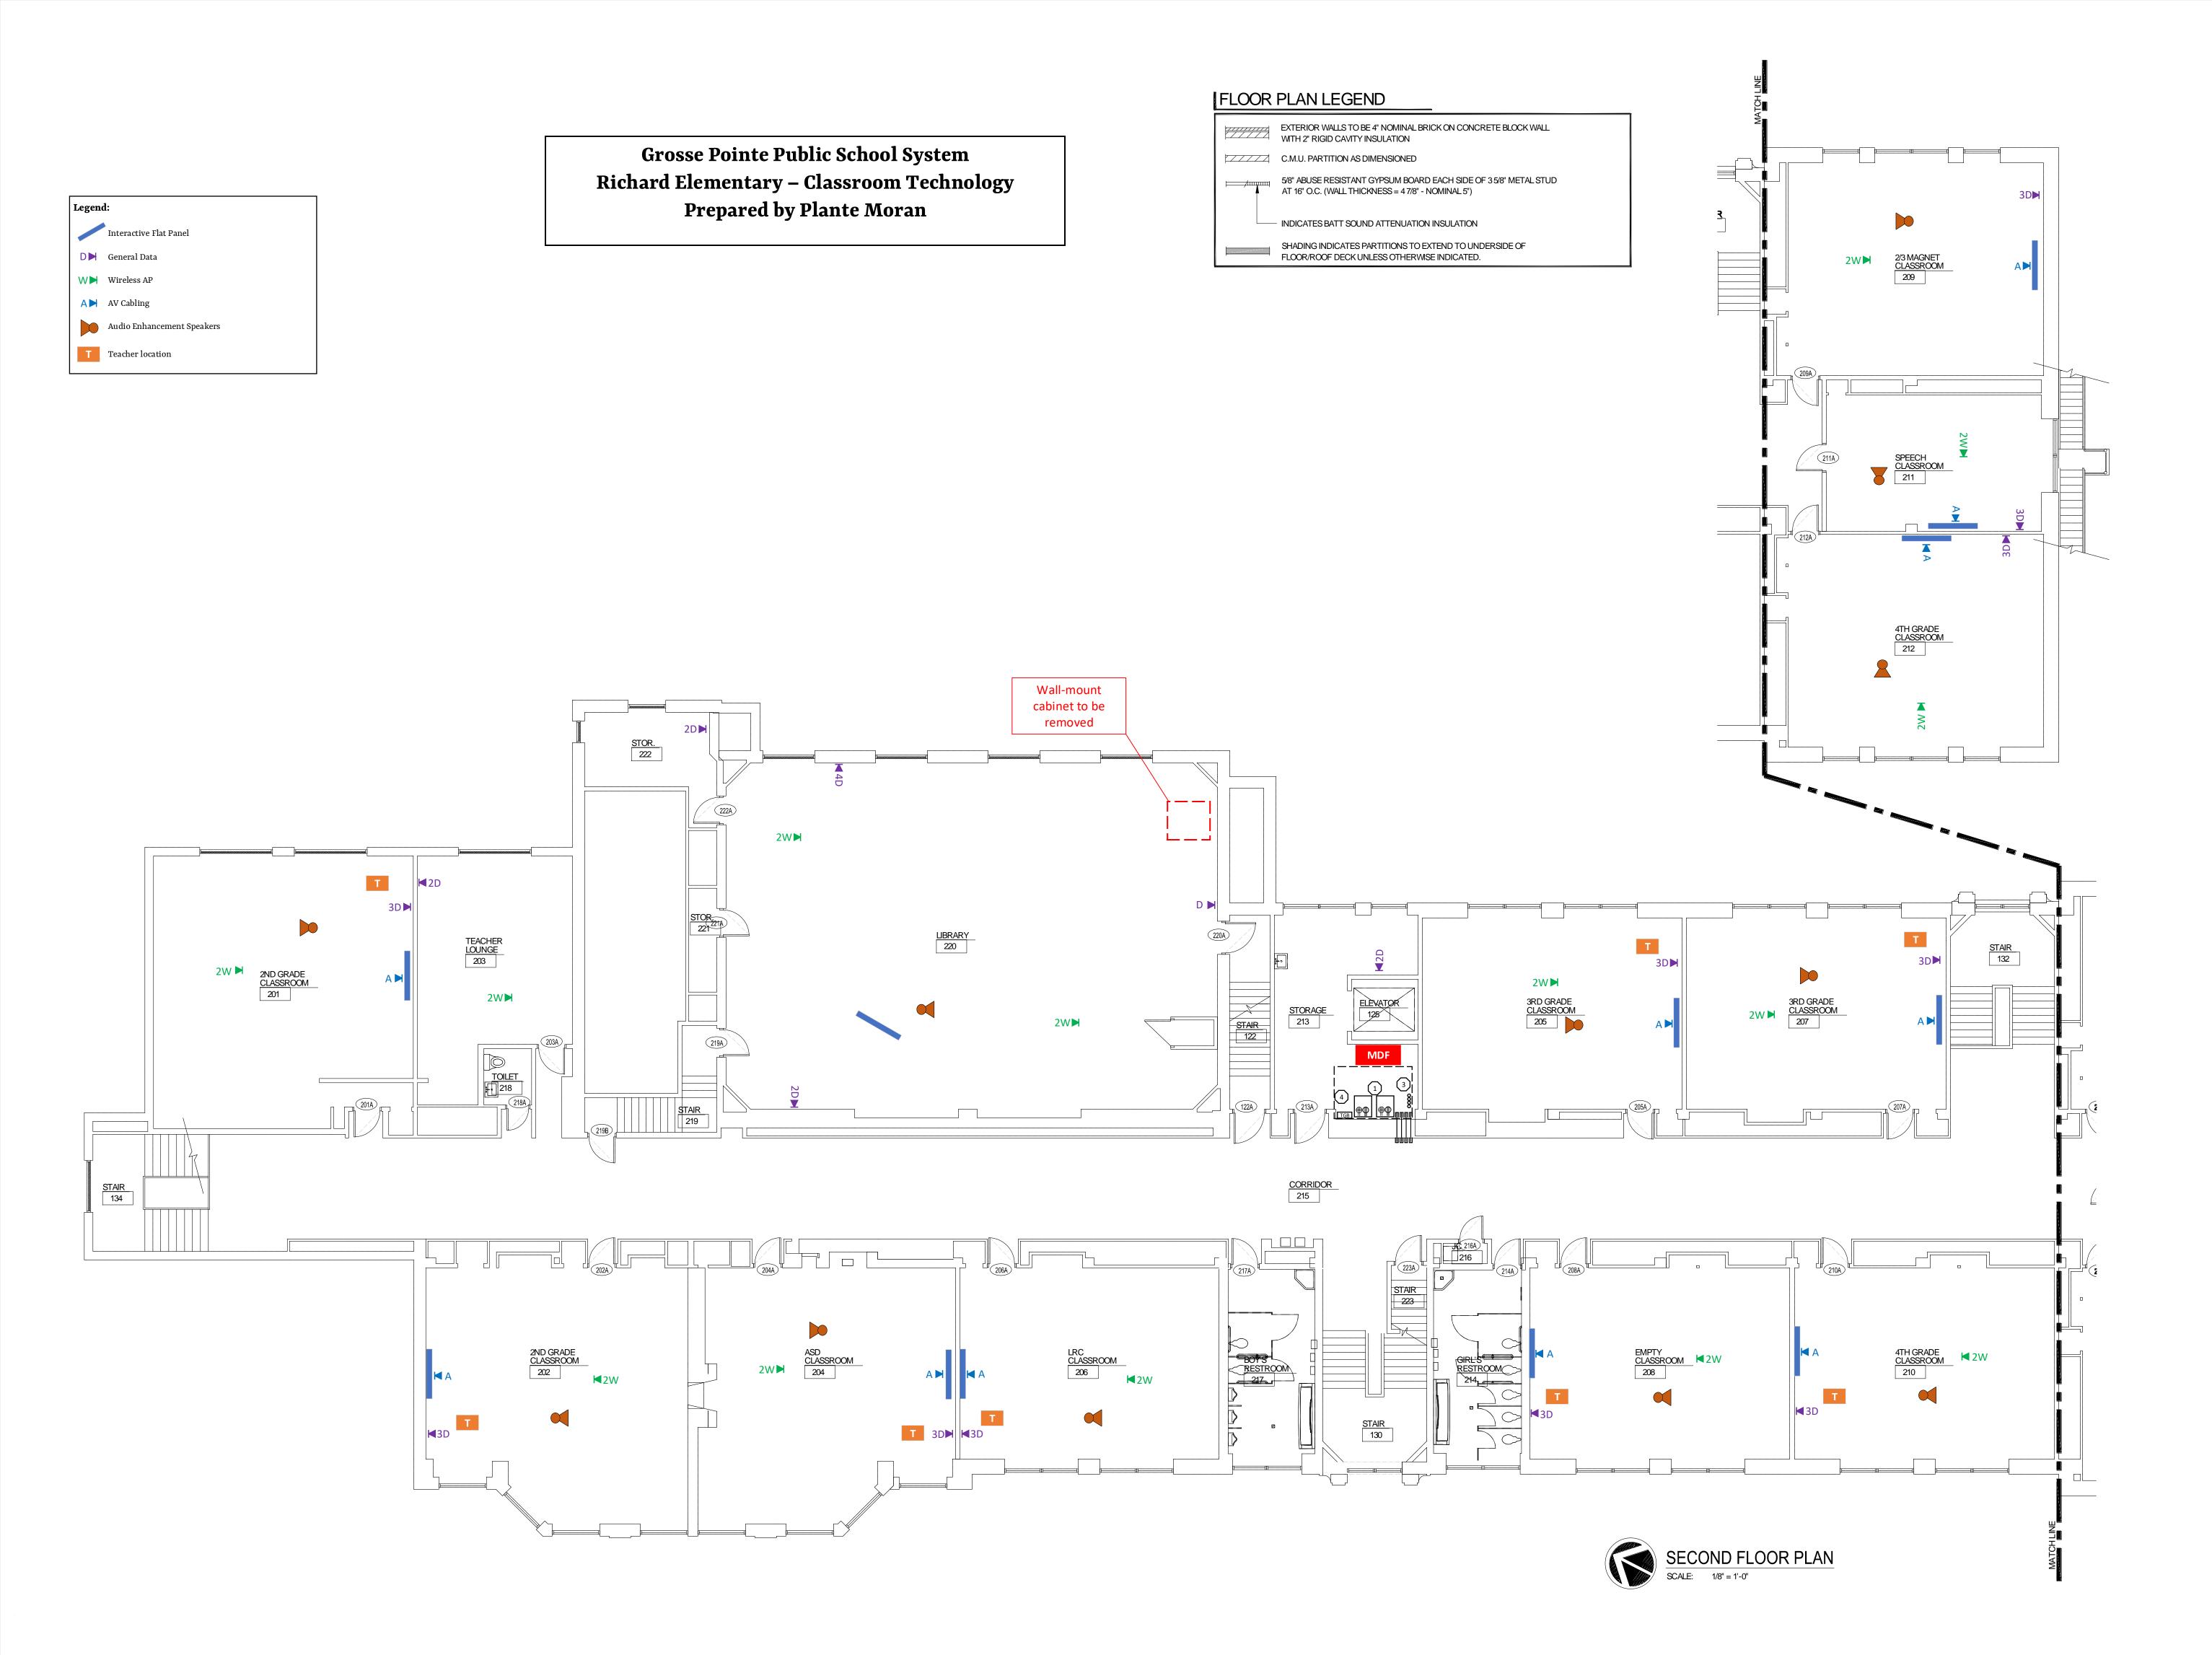

KEY PLAN

 

ISSUE DATE	ISSUED FOR
07/20/2020	DESIGN DEVELOPMENT
DRAWN	CPM
CHECKED	CPM
ADDDOVED	

EHRESMAN
ARCHITECTS

803 W. Big Beaver Road, Suite 350, Troy, MI 48084 | 248.244.9710
ehresmanarchitects.com



236 MILL STREET ROCHESTER, MI 48307 T: 248.656.1377 frenchaia.com

PROJECT

GROSSE POINTE
PUBLIC SCHOOLS
RICHARD ES
RENOVATIONS

GROSSE POINTE FARMS MICHIGAN


SHEET

SECOND FLOOR PLAN


PROJECT NUMBER
2019-029

A2.02

SHEET NUMBER

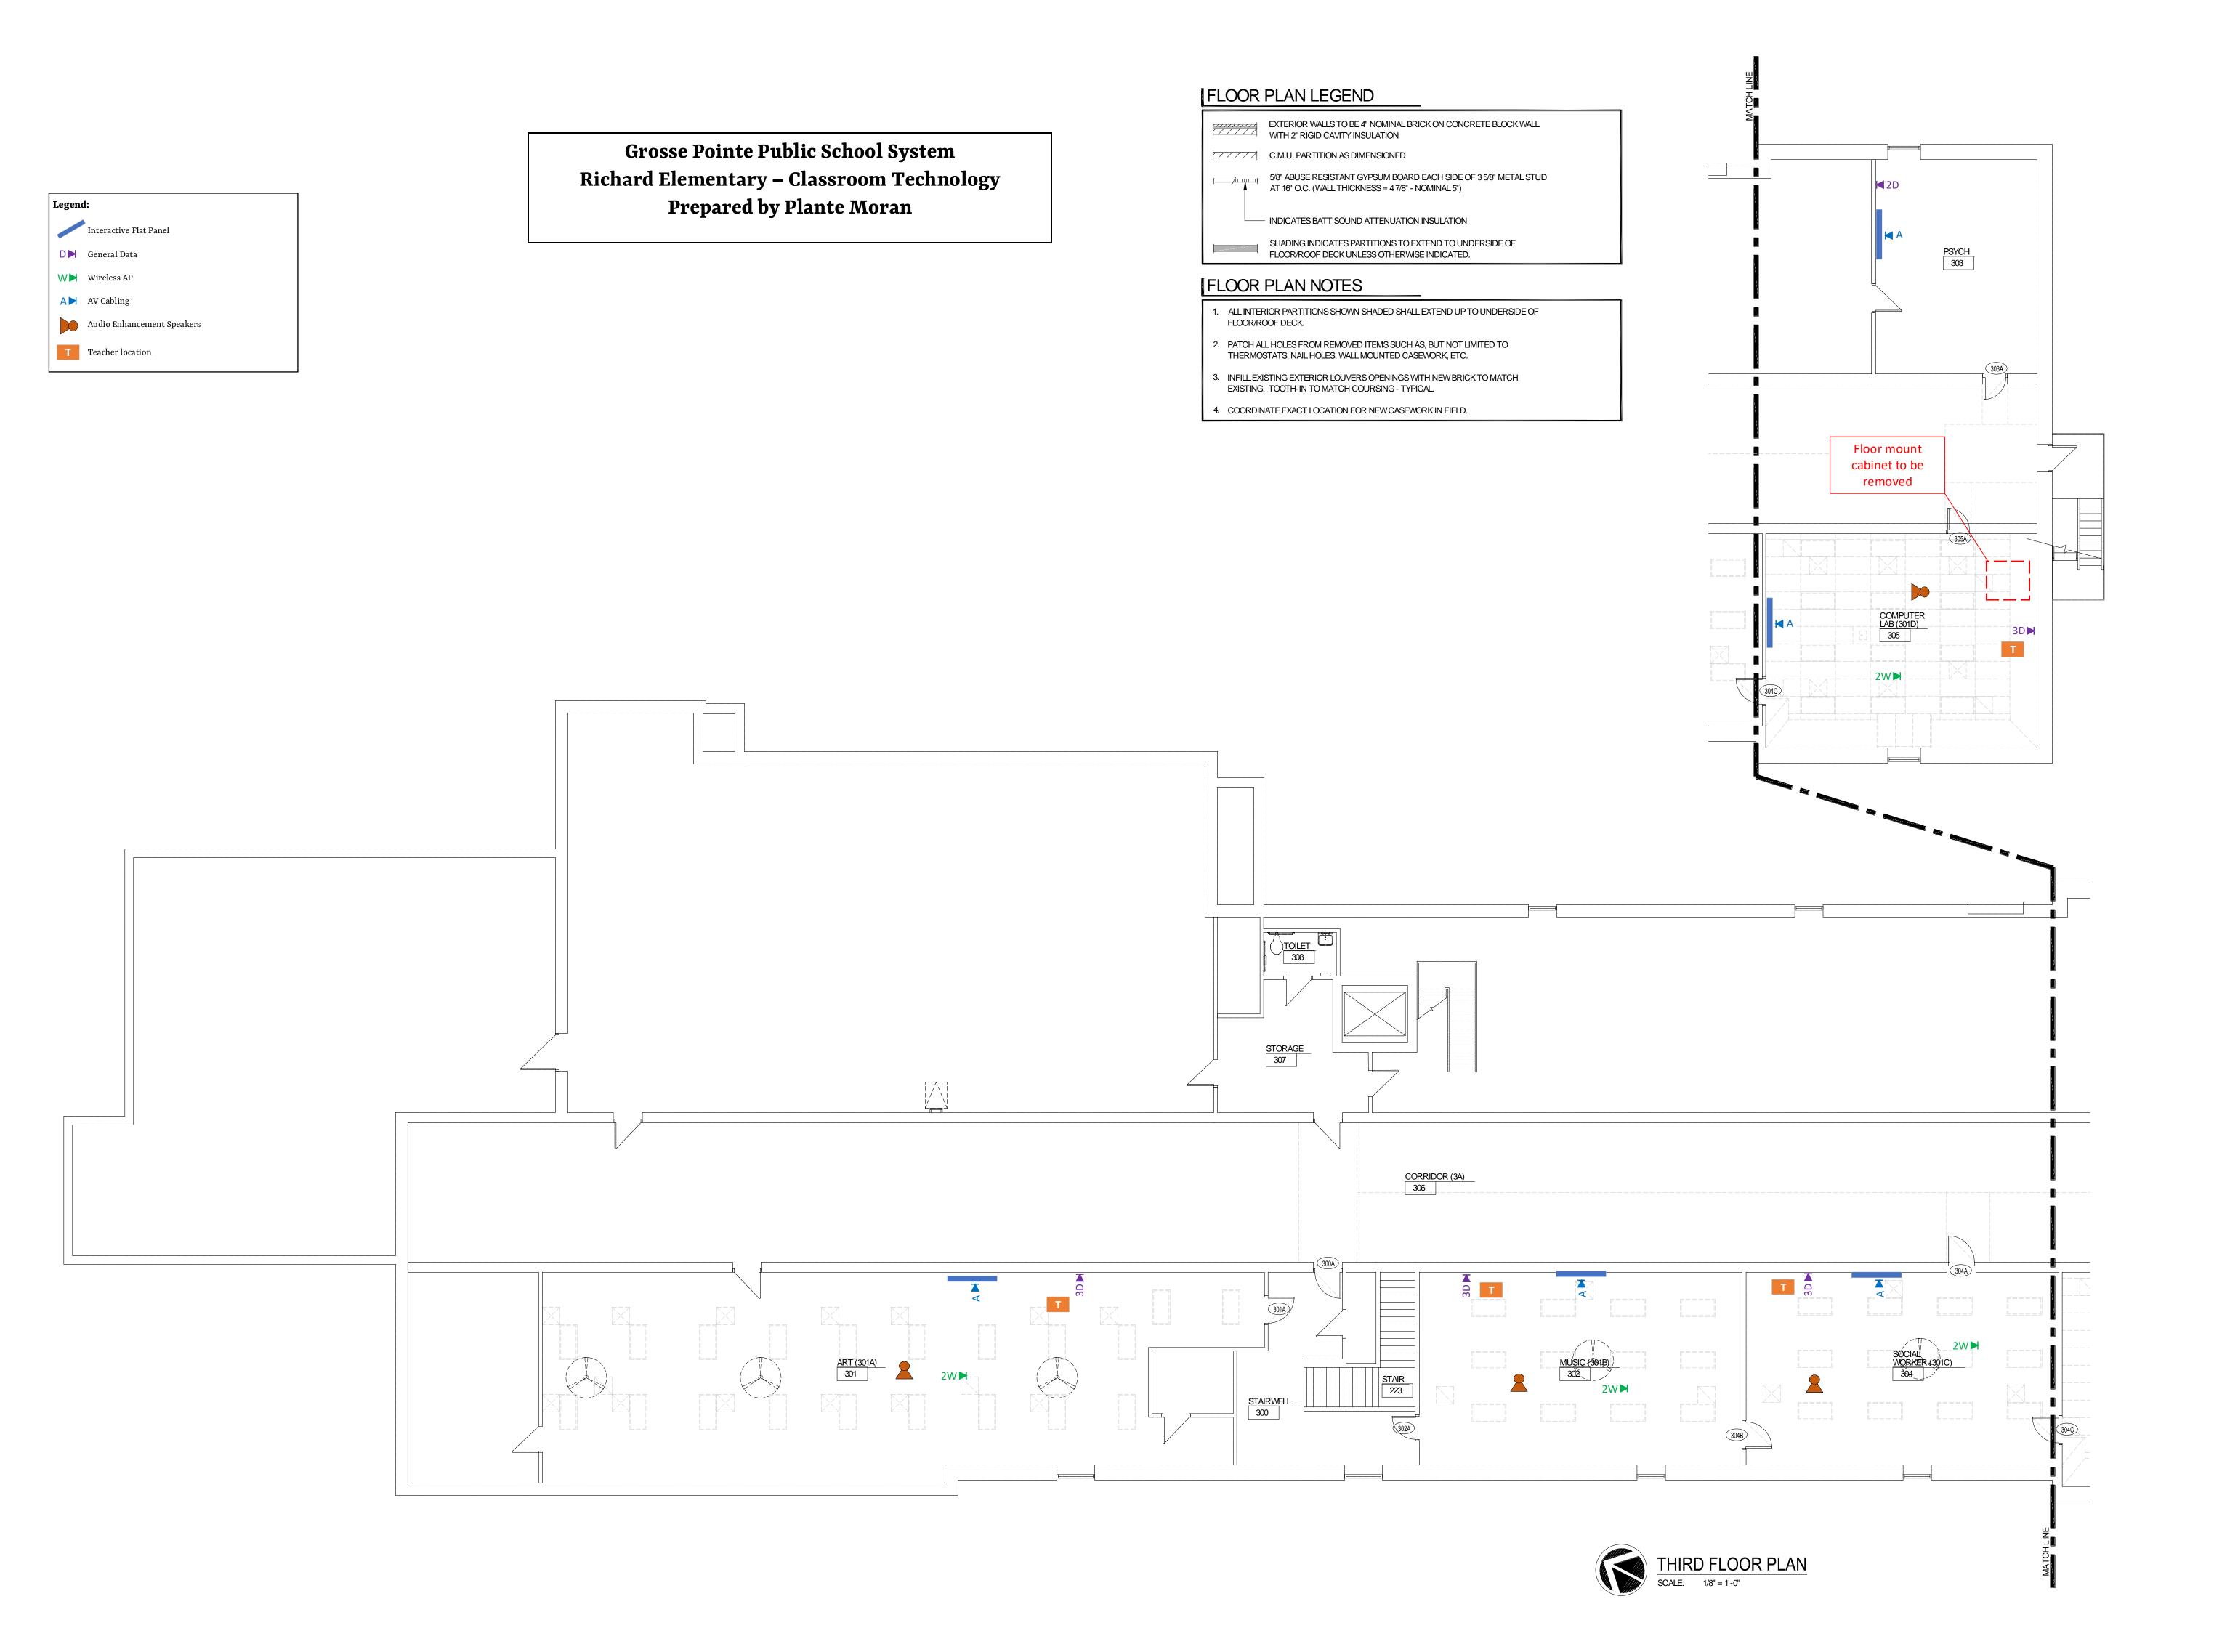

KEY PLAN

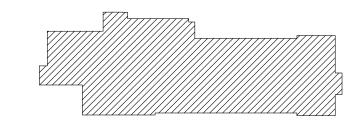

	ISSUE DATE	ISSUED FOR
	07/20/2020	DESIGN DEVELOPMENT
		-
L		_
		-
		•
L		
		•
	DRAWN	CPM
	CHECKED	CPM
	APPROVED	PAC





236 MILL STREET ROCHESTER, MI 48307 T: 248.656.1377 frenchaia.com

PROJECT	

GROSSE POINTE
PUBLIC SCHOOLS
RICHARD ES
RENOVATIONS

GROSSE POINTE FARMS MICHIGAN

SHEET

THIRD FLOOR PLAN

PROJECT NUMBER
2019-029

A2.03

SHEET NUMBER