




	EXTERIOR WALLS TO BE 4" NOMINAL BRICK ON CONCRETE BLOCK WALL WITH 2" RIGID CAVITY INSULATION	
	C.M.U. PARTITION AS DIMENSIONED	
	5/8" ABUSE RESISTANT GYPSUM BOARD EACH SIDE OF 3 5/8" METAL STUD AT 16" O.C. (WALL THICKNESS = 4 7/8" - NOMINAL 5")	
	- INDICATES BATT SOUND ATTENUATION INSULATION	
	SHADING INDICATES PARTITIONS TO EXTEND TO UNDERSIDE OF FLOOR/ROOF DECK UNLESS OTHERWISE INDICATED.	
FLOOR PLAN NOTES		

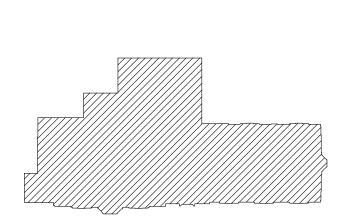

KEY PLAN

ISSUE DATE	ISSUED FOR
07/20/2020	DESIGN DEVELOPMENT
	•
	•
	•
	•
DRAWN	• CPM
CHECKED	CPM
APPROVED	PAC





rchitects planners interio



T: 248.656.1377 frenchaia.com © FRENCH associates, Inc.

### PR0JECT

GROSSE POINTE PUBLIC SCHOOLS MAIRE ES RENOVATIONS

GROSSE POINTE MICHIGAN

SHEET


FIRST FLOOR PLAN


PR0JECT NUMBER 2019-026 SHEET NUMBER







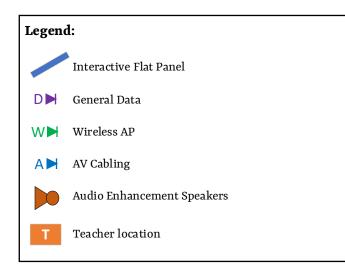

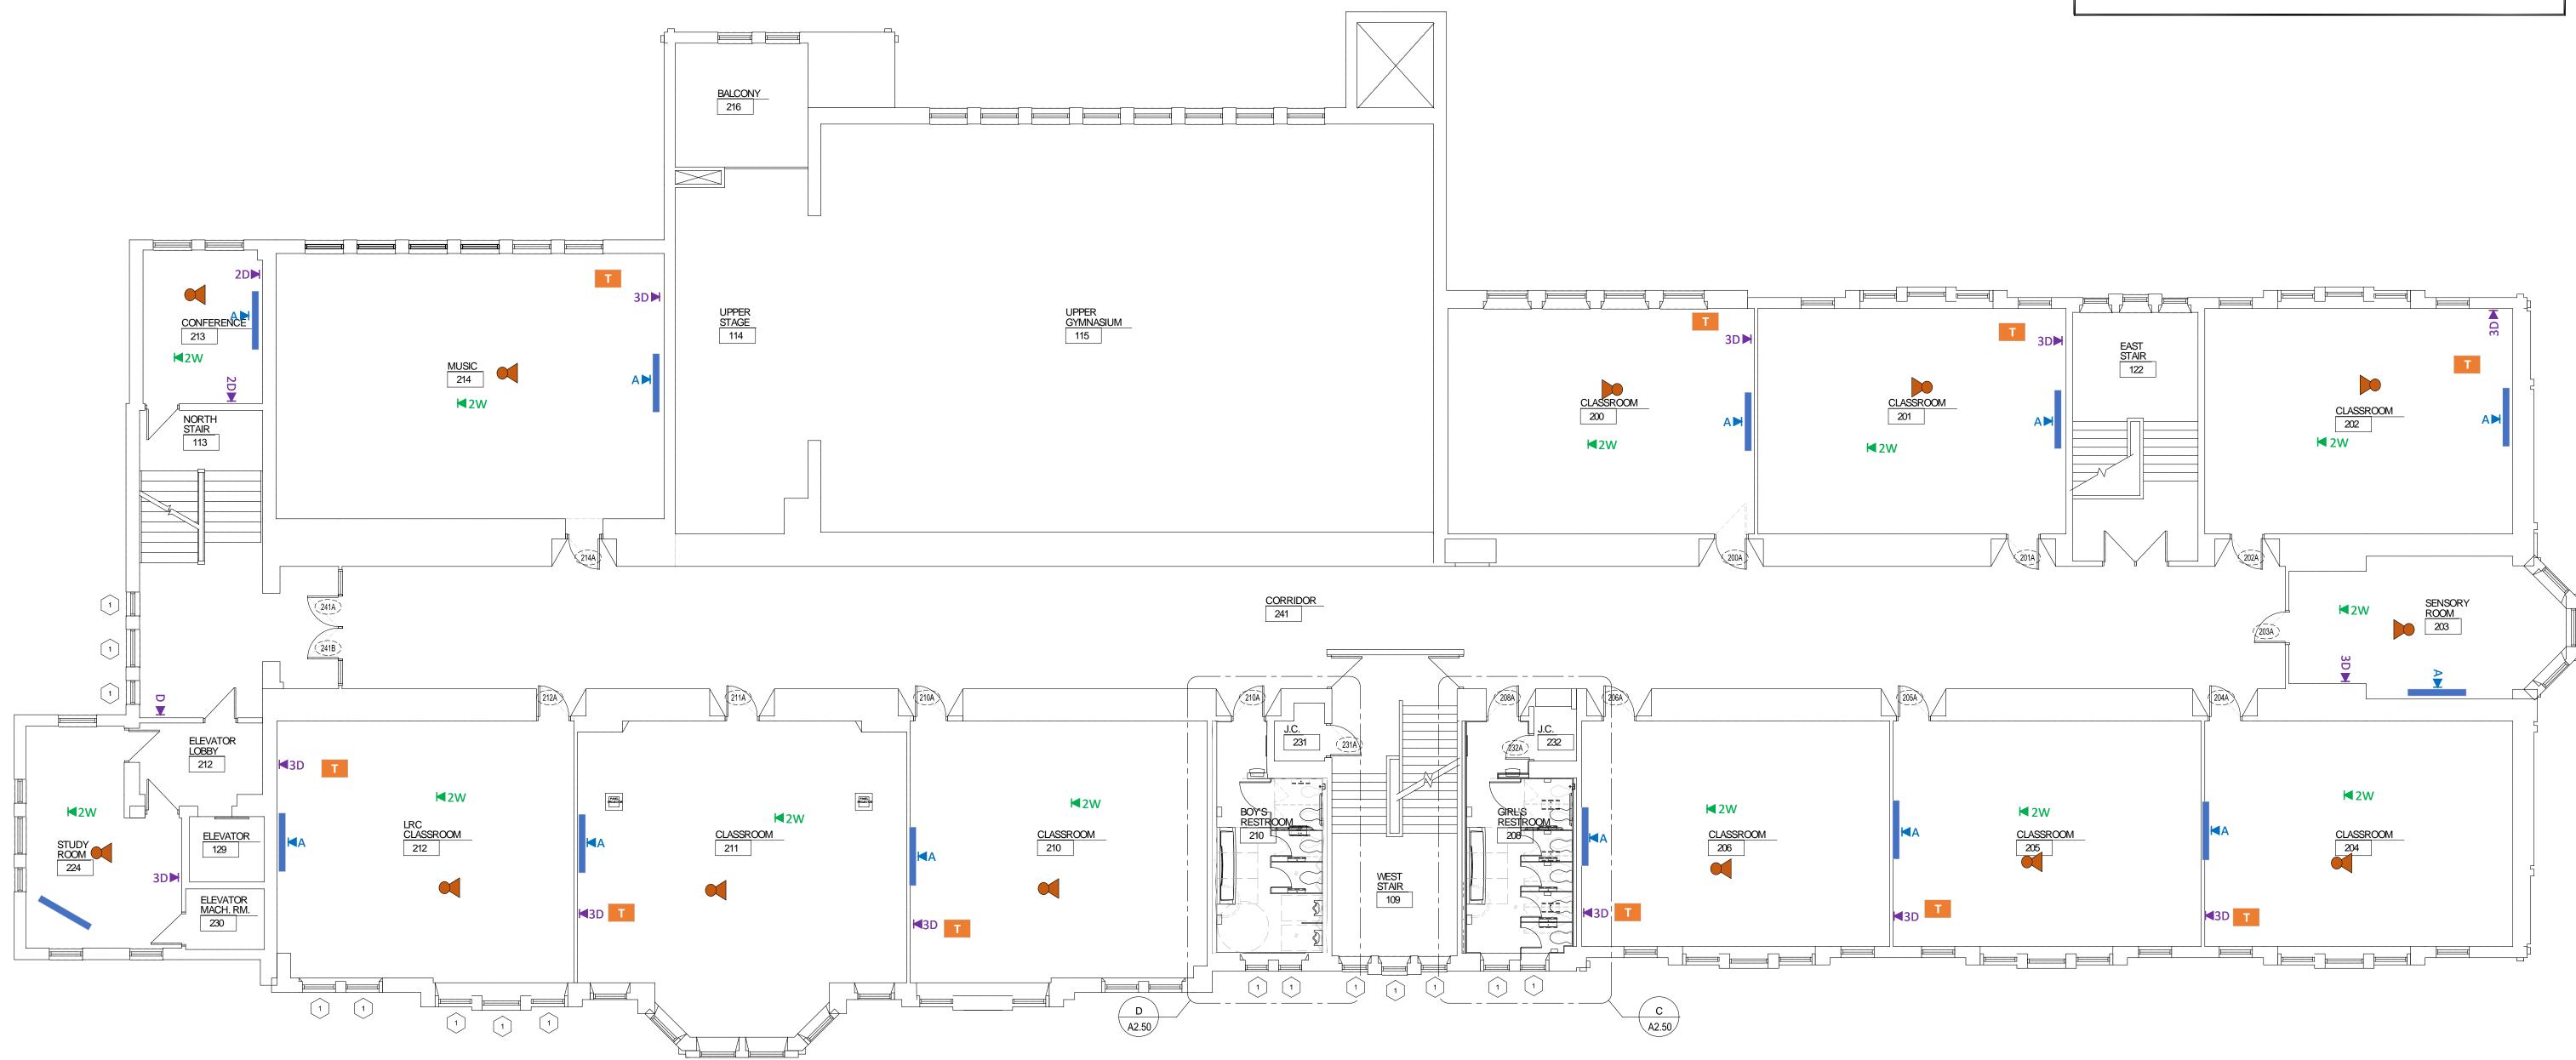

# **Grosse Pointe Public School System** Maire Elementary – Classroom Technology Prepared by Plante Moran



### FLOOR PLAN LEGEND


	EXTERIOR WALLS TO BE 4" NOMINAL BRICK ON CONCRETE BLOCK WALL WITH 2" RIGID CAVITY INSULATION
	C.M.U. PARTITION AS DIMENSIONED
/	5/8" ABUSE RESISTANT GYPSUM BOARD EACH SIDE OF 3 5/8" METAL STUD AT 16" O.C. (WALL THICKNESS = 4 7/8" - NOMINAL 5")
	- INDICATES BATT SOUND ATTENUATION INSULATION
	SHADING INDICATES PARTITIONS TO EXTEND TO UNDERSIDE OF FLOOR/ROOF DECK UNLESS OTHERWISE INDICATED.

### FLOOR PLAN NOTES

- ALL INTERIOR PARTITIONS SHOWN SHADED SHALL EXTEND UP TO UNDERSIDE OF FLOOR/ROOF DECK.
- 2. PATCH ALL HOLES FROM REMOVED ITEMS SUCH AS, BUT NOT LIMITED TO
- THERMOSTATS, NAIL HOLES, WALL MOUNTED CASEWORK, ETC. 3. INFILL EXISTING EXTERIOR LOUVERS OPENINGS WITH NEW BRICK TO MATCH
- EXISTING. TOOTH-IN TO MATCH COURSING TYPICAL.
- 4. COORDINATE EXACT LOCATION FOR NEW CASEWORK IN FIELD.

#### FLOOR PLAN KEYED NOTES

- CONTRACTOR TO INSTALL NEW STEEL LINTEL WITH NEW FLEXIBLE MEMBRANE FLASHING. AND INSTALL NEW BRICK TO MATCH EXISTING. TUCK-POINT AS REQUIRED.
- CONTRACTOR TO INSTALL NEW METAL STUD FRAMING FLUSH WITH EXISTING CMU AND REPLACE EXISTING RADIANT HEATER COVER.

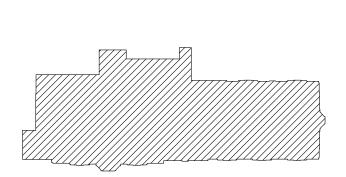

KEY PLAN

ISSUE DATE	ISSUED FOR
07/20/2020	DESIGN DEVELOPMENT
	•
	•
	•
	•
	•
	•
DRAWN	CPM
CHECKED	CPM
APPROVED	PAC





236 MILL STREET ROCHESTER, MI 48307

T: 248.656.1377 frenchaia.com

© FRENCH associates, Inc.

architects planners interiors

PROJECT GROSSE POINTE


PUBLIC SCHOOLS MAIRE ES RENOVATIONS


GROSSE POINTE MICHIGAN

SHEET SECOND FLOOR PLAN

PROJECT NUMBER 2019-026 SHEET NUMBER A2.02




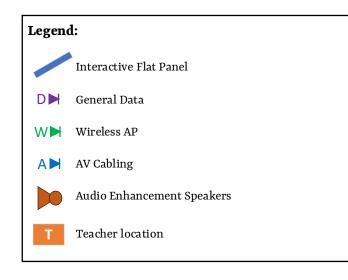

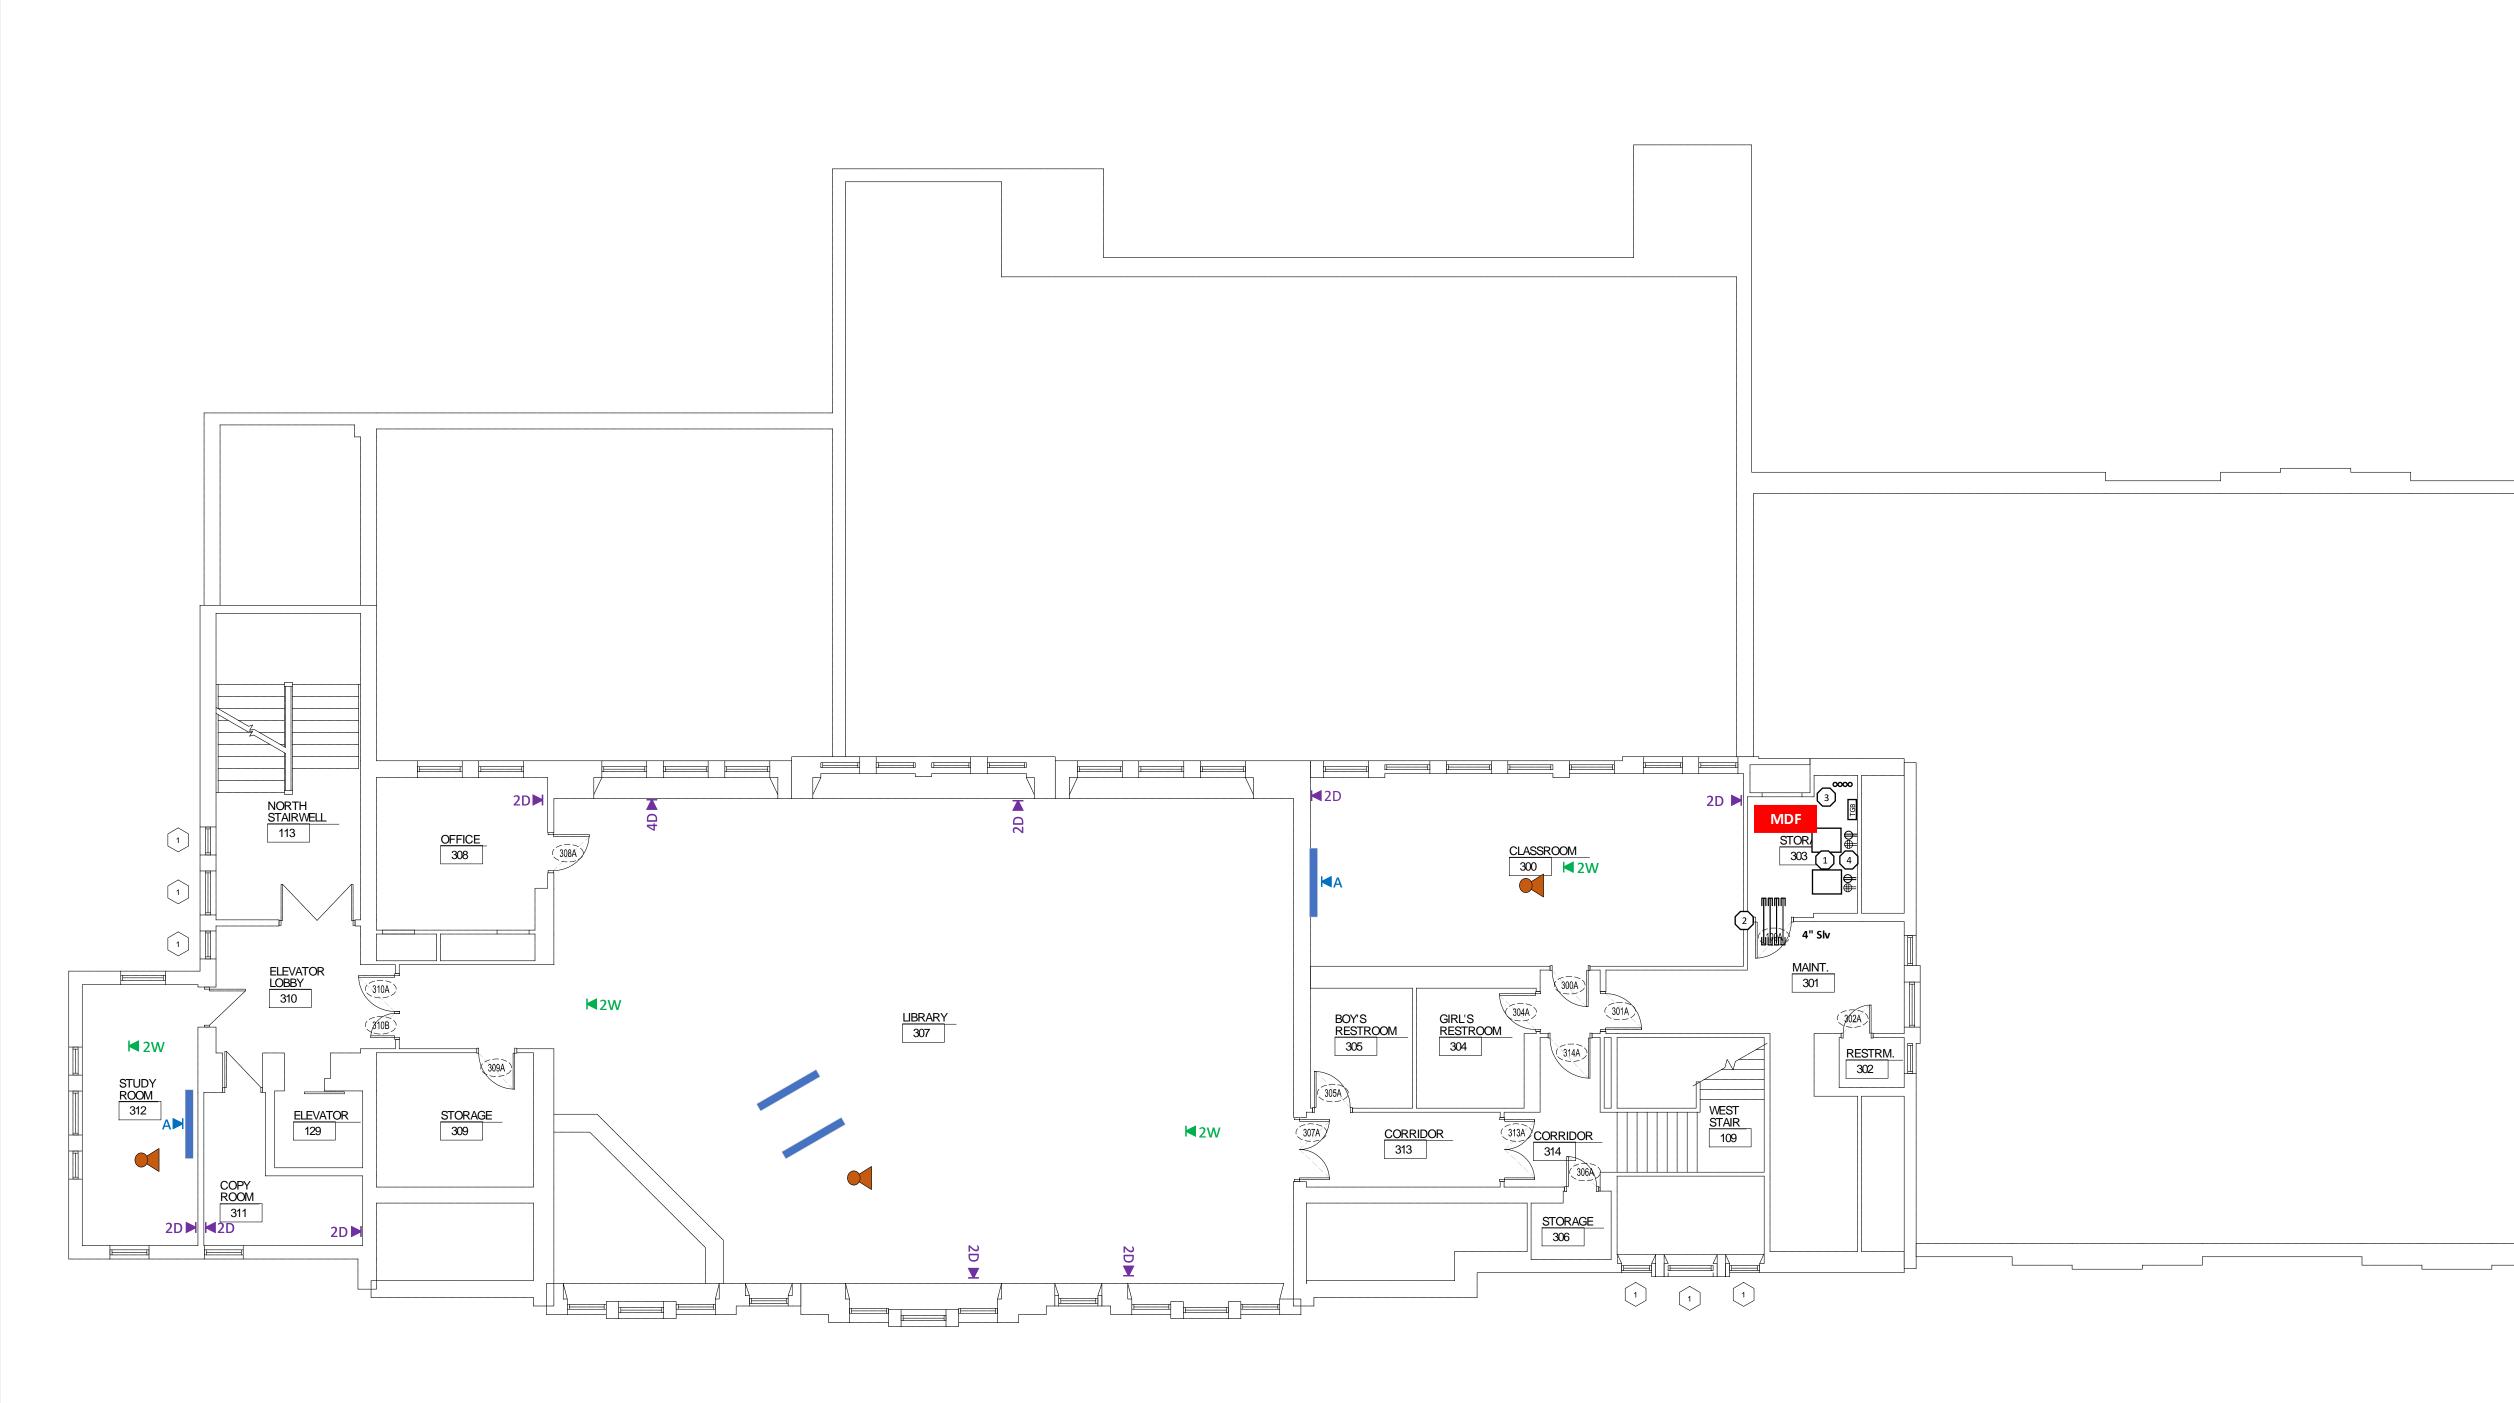

# **Grosse Pointe Public School System** Maire Elementary – Classroom Technology Prepared by Plante Moran



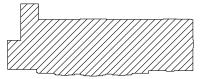

ISSUE DATE	ISSUED FOR
07/20/2020	DESIGN DEVELOPMENT
	•
	•
	•
L	
	•
	•
DRAWN	CPM
CHECKED	CPM
APPROVED	PAC





architects planners interiors

associates

# 236 MILL STREET ROCHESTER, MI 48307

T: 248.656.1377 frenchaia.com © FRENCH associates, Inc.

#### PROJECT

GROSSE POINTE PUBLIC SCHOOLS MAIRE ES RENOVATIONS

GROSSE POINTE MICHIGAN

SHEET

THIRD FLOOR PLAN

PROJECT NUMBER



SHEET NUMBER





